


FATADALATERALA DREAPTA, SC 1:100

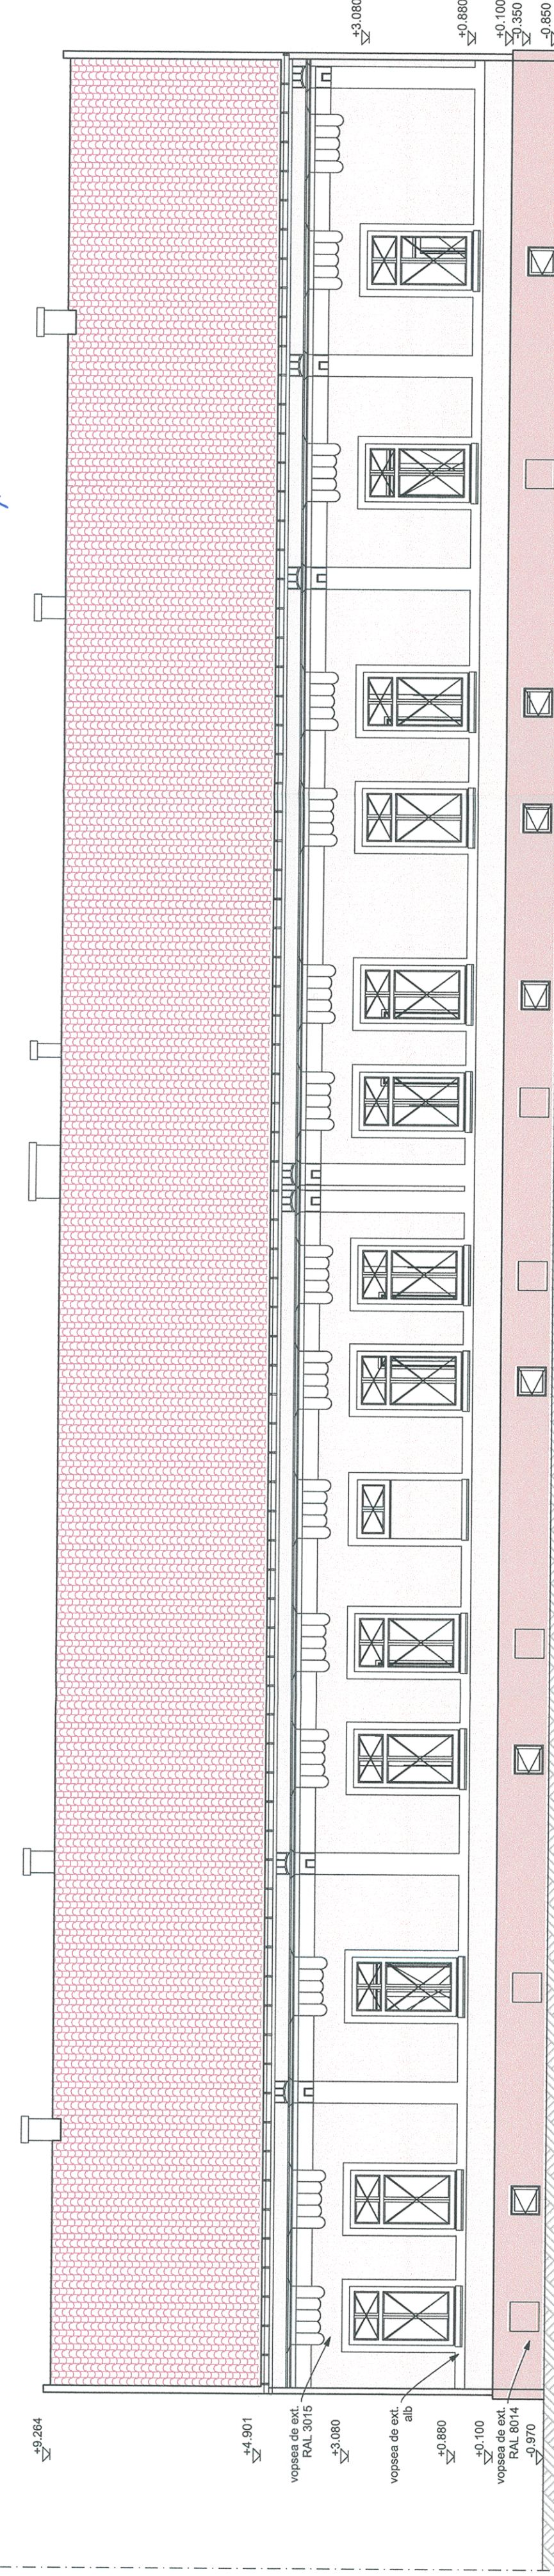

FATADA PRINCIPAL, SC 1:100

Verificator	Nume	Semnatura	Caranta	Responsabil	Prin:
		S.C.V.A.L.M. PROIECT SRL CUI RO 6056969 Reg. Com. RO 5535794			27/06/2025
<b>VoluM ProEct</b>					
Specificatie	Nume	Semnatura	Scara	Proiectant	Faza:
			1 : 100		D.T.A.C. P.T.E. I.T.E.
Self protect	ingh. Anca Maria Badica				
Proiectat	ingh. Anca Maria Badica				
Denumit	ingh. Anca Maria Badica				
			Data	Amplasament:	Prin:
			2025		A.08
Denumire proiect: <b>REABILITARE CONSTRUCTIE SI IMPREMIURE</b> <b>STACIUNII DE TRAFIC MARITIM</b> <b>SINCRU LA MARE</b> Anul: <b>2025</b> Data: <b>27.06.2025</b> Planas: <b>FATA DA PRINCIPALA SI LATERAL</b> Denumire: <b>DREAFTA PROPUSA</b>					